


File name: \\UK\WSP\GROUP\COM\CENTRAL DATA\PROJECTS\70101\XXX\70101431 - DEVON - XXXXX - TOPP TEAM - OUTLINE FEASIBILITY SCHEMES\03 WIP\01 DRAWINGS\TOTNES - SWALLOWFIELDS RESTRICTED PARKING - CONSULTATION PLAN_REV.DWG, printed on 21 August 2023 16:05:31, by Mullen, Joshua

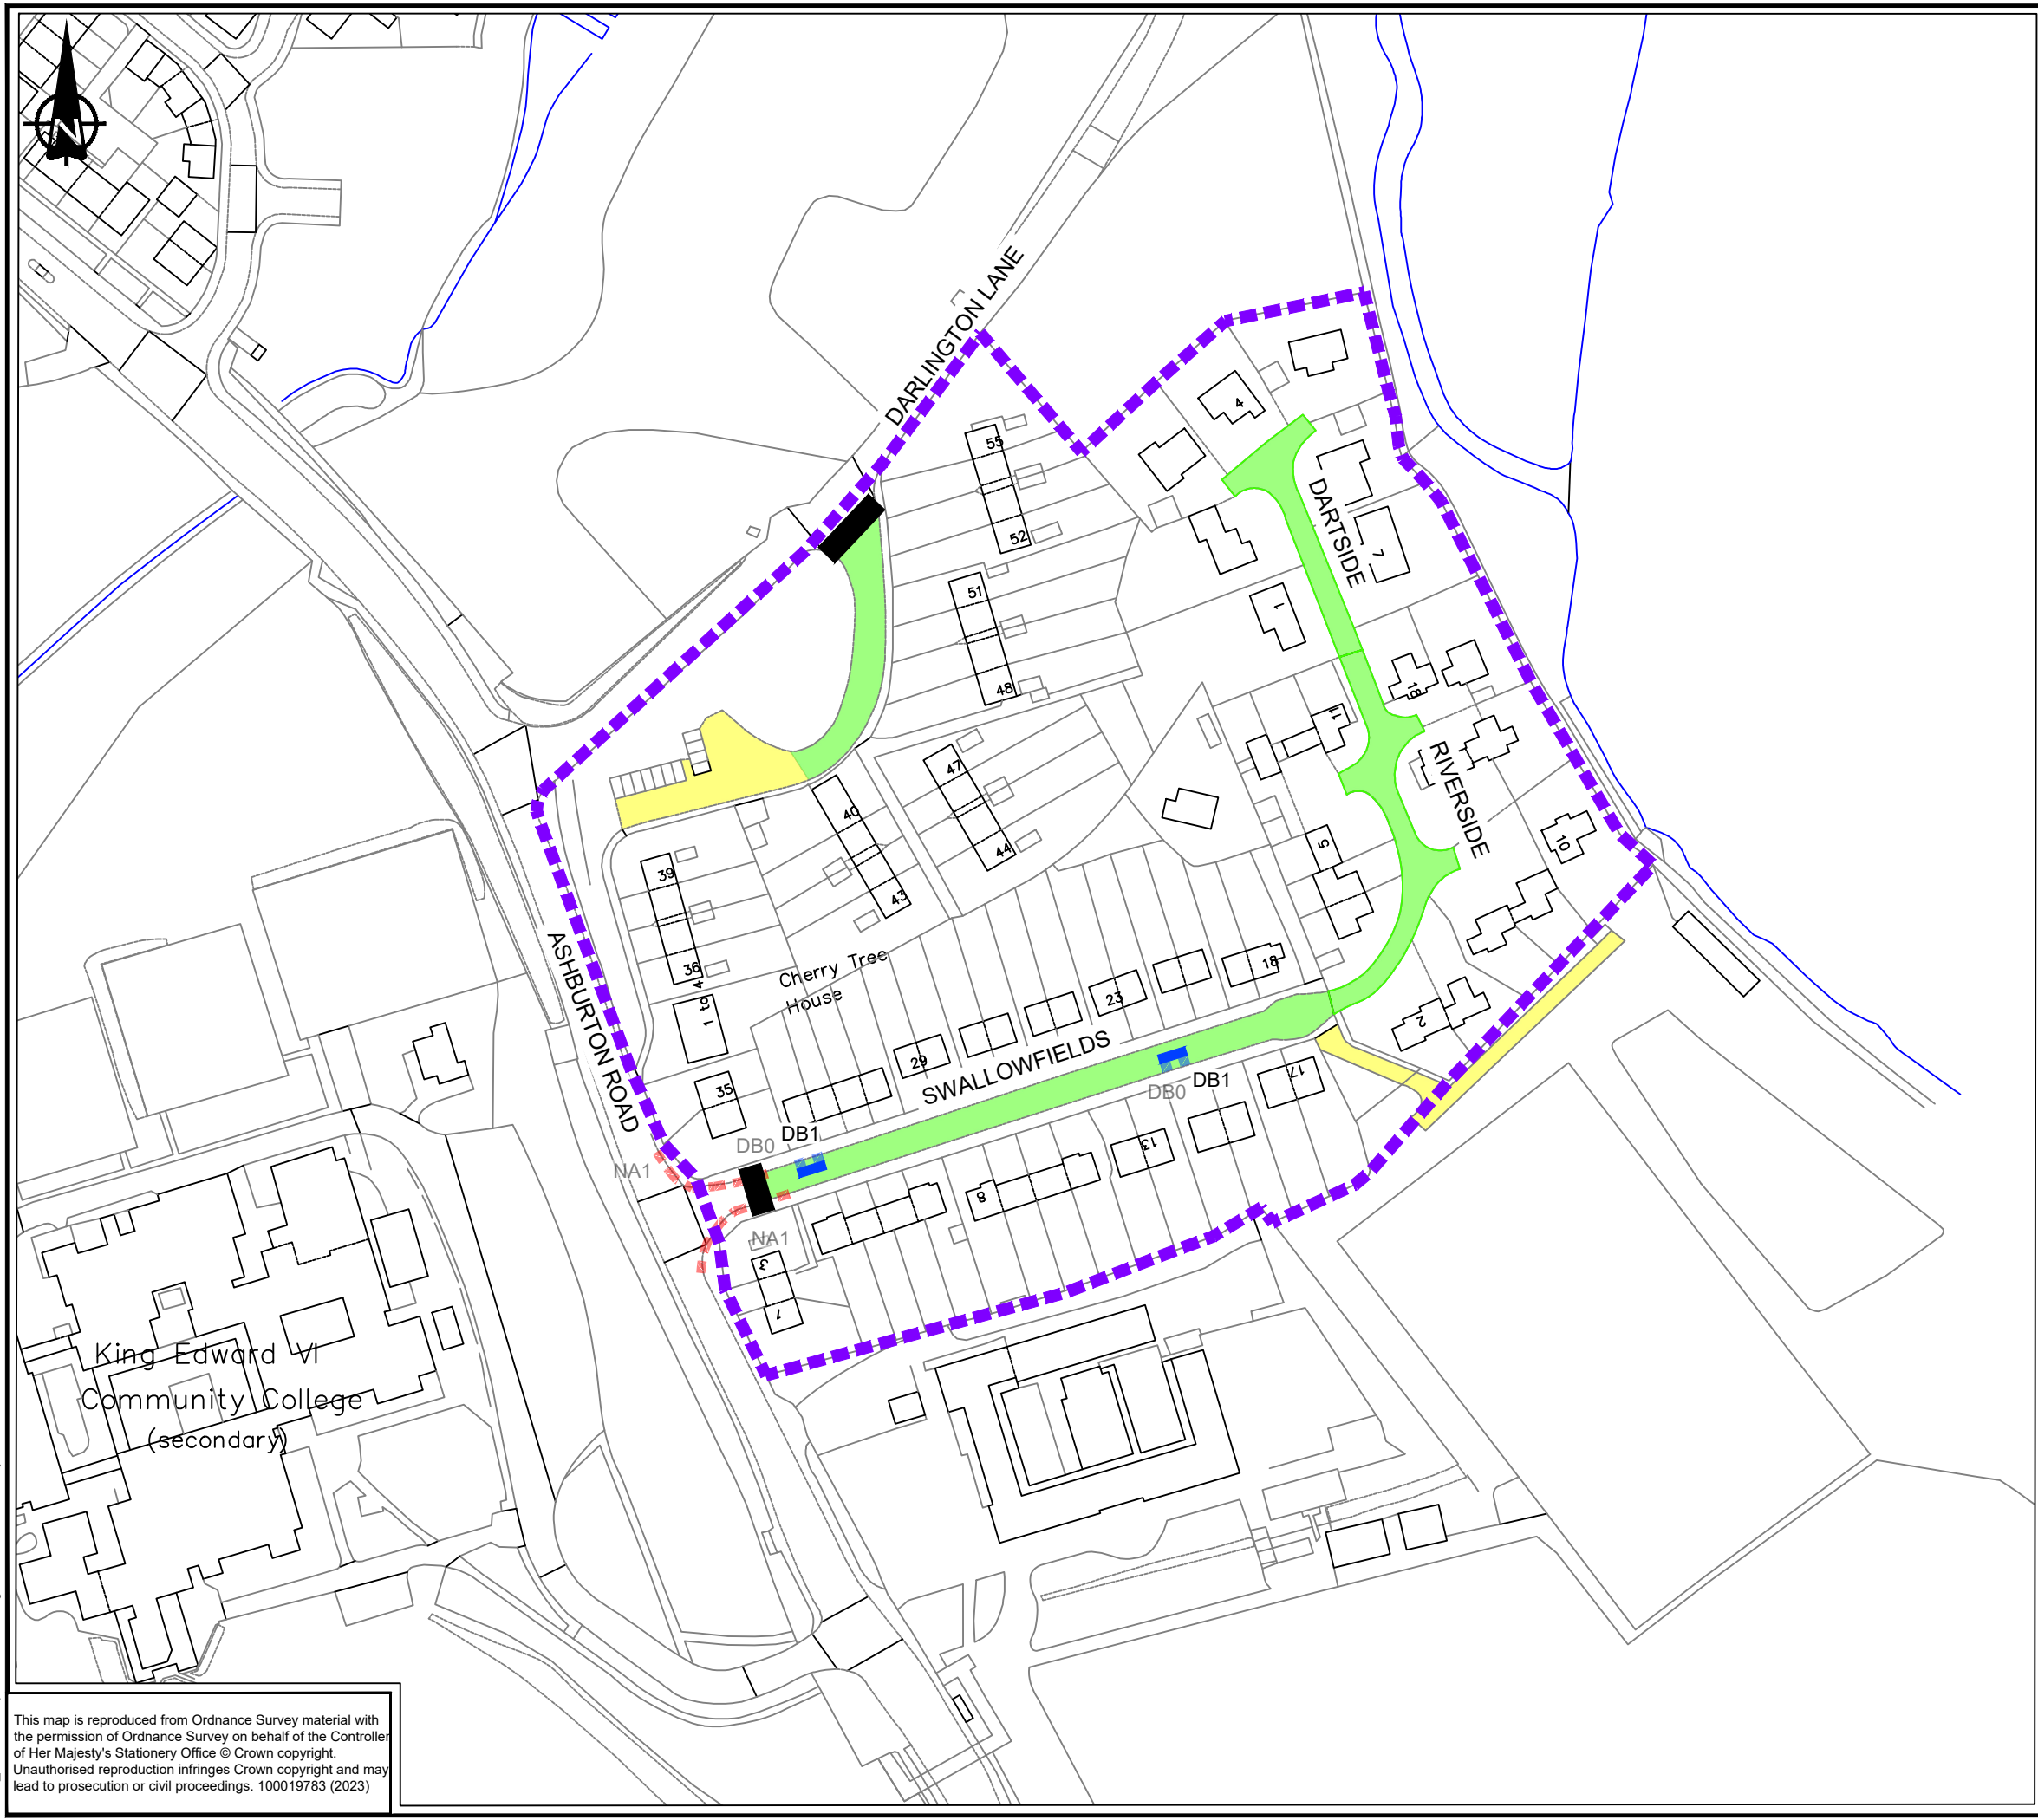

This map is reproduced from Ordnance Survey material with the permission of Ordnance Survey on behalf of the Controller of Her Majesty's Stationery Office © Crown copyright. Unauthorised reproduction infringes Crown copyright and may lead to prosecution or civil proceedings. 100019783 (2023)

DO NOT SCALE

NOTE:
 1. THIS DRAWING IS BASED ON AN ORDNANCE SURVEY PLAN, THEREFORE THERE MAY BE INACCURACIES WITH THE LAYOUT.

- KEY:**
- PROPOSED RESIDENTS PARKING (ZONAL) MON-SAT 9AM-6PM ZONE E
 - PROPOSED ELIGIBLE PROPERTIES
 - PROPOSED RESIDENTS PARKING ZONAL GATEWAYS
 - PRIVATE HIGHWAY
 - NA1 - NO WAITING AT ANY TIME (EXISTING)
 - DB0 - DISABLED BAYS (EXISTING) TO BE UPGRADED
 - DB1 - MANDATORY DISABLED BAY (PROPOSED)

REV	DATE	BY	DESCRIPTION	CHK	APP
P03	21/08/2023	JM	THIRD ISSUE	PK	PK
P02	11/07/2023	JM	SECOND ISSUE	PK	PK
P01	12/04/2023	AP	FIRST ISSUE	AC	SP

DRAWING STATUS: **S2 - FOR INFORMATION**

Dale House, Mount View, Standard Way Business Park, Northallerton,
DL6 2YD, UK
wsp.com

CLIENT:

PROJECT:
 SWALLOWFIELDS, TOTNES

TITLE:
 PROPOSED RESIDENTS PARKING - CONSULTATION PLAN

SCALE @ A3: NTS	CHECKED: AC	APPROVED: SP
--------------------	----------------	-----------------

PROJECT No: 70101432	DESIGNED: SR	DRAWN: AP	DATE: 21/08/2023
-------------------------	-----------------	--------------	---------------------

DRAWING No: 70101432/WSP/DCC/SF-001	REV: P01
--	-------------

© WSP UK Ltd