


Swept path is 3.5t panel van through narrowing

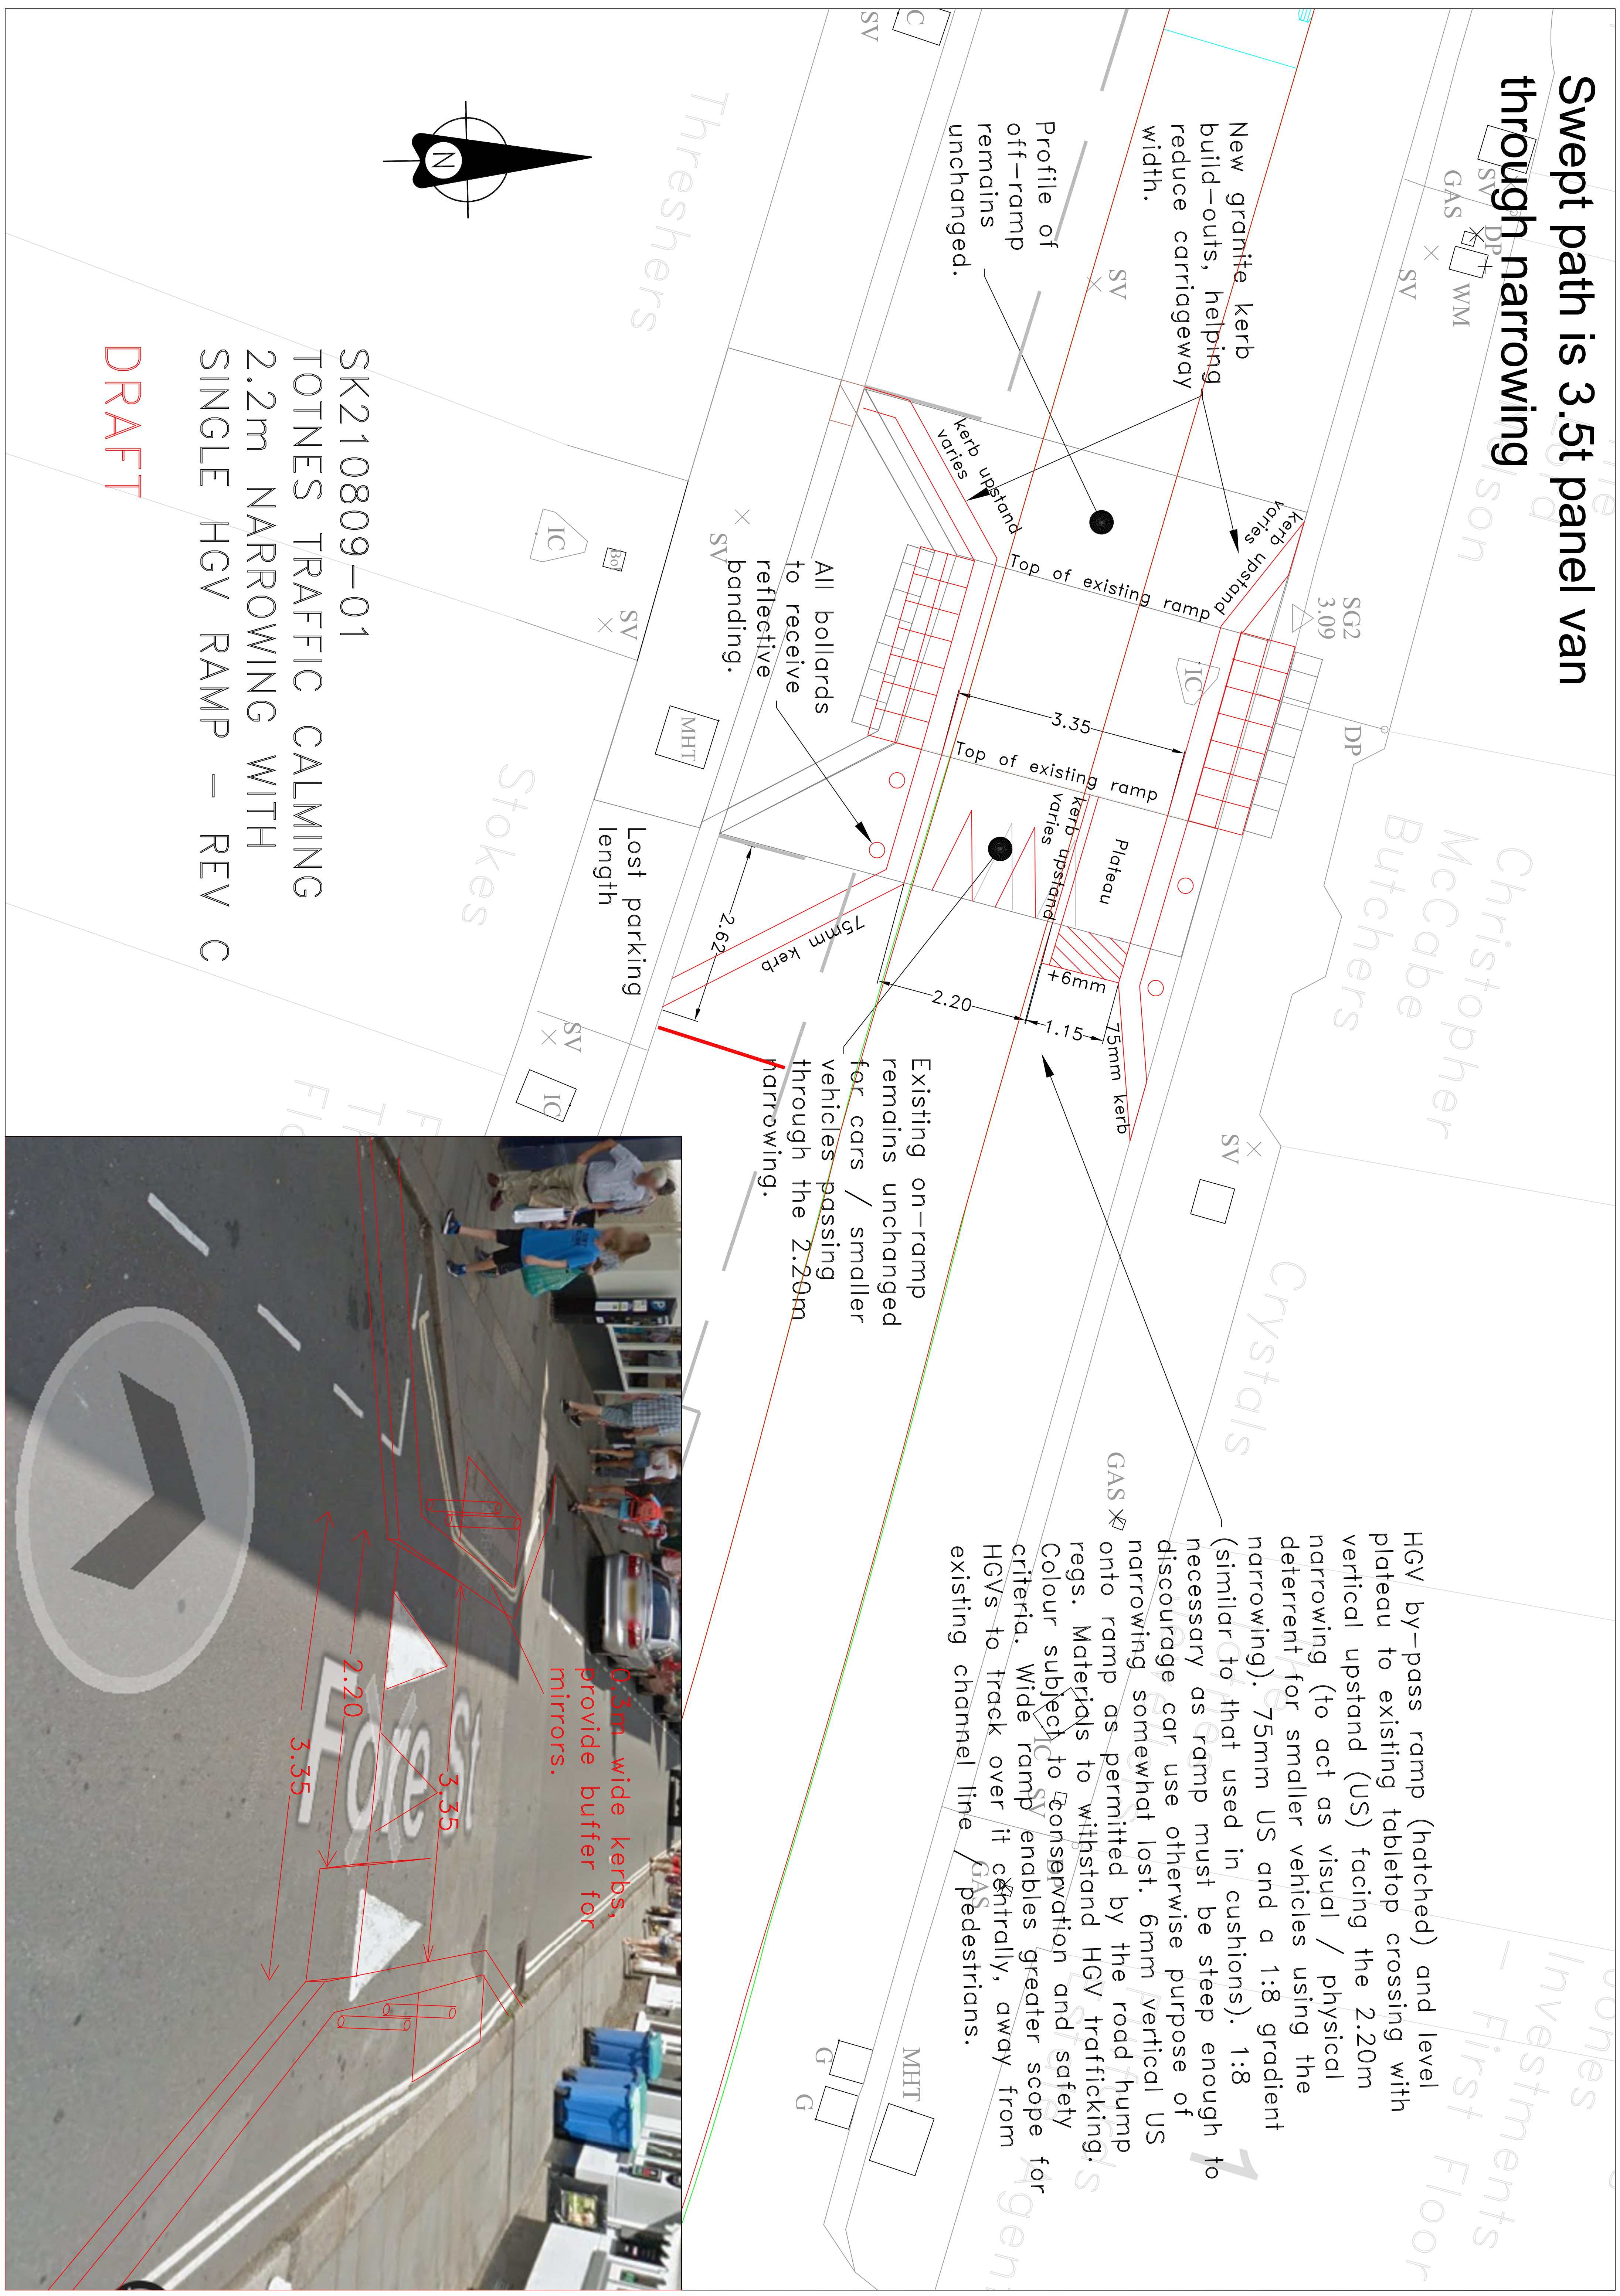

SK210809-01
TOTNES TRAFFIC CALMING
2.2m NARROWING WITH
SINGLE HGV RAMP - REV C
DRAFT

DATA

