



DRAFT

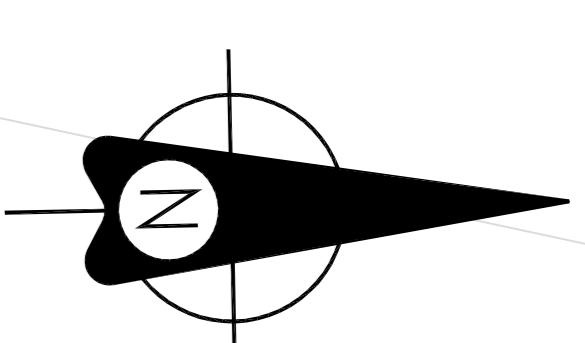

SK211104-01
TOTNES TRAFFIC CALMING
SEVEN STARS
2.2m NARROWING WITH
SINGLE HGV RAMP TO
SOUTH.

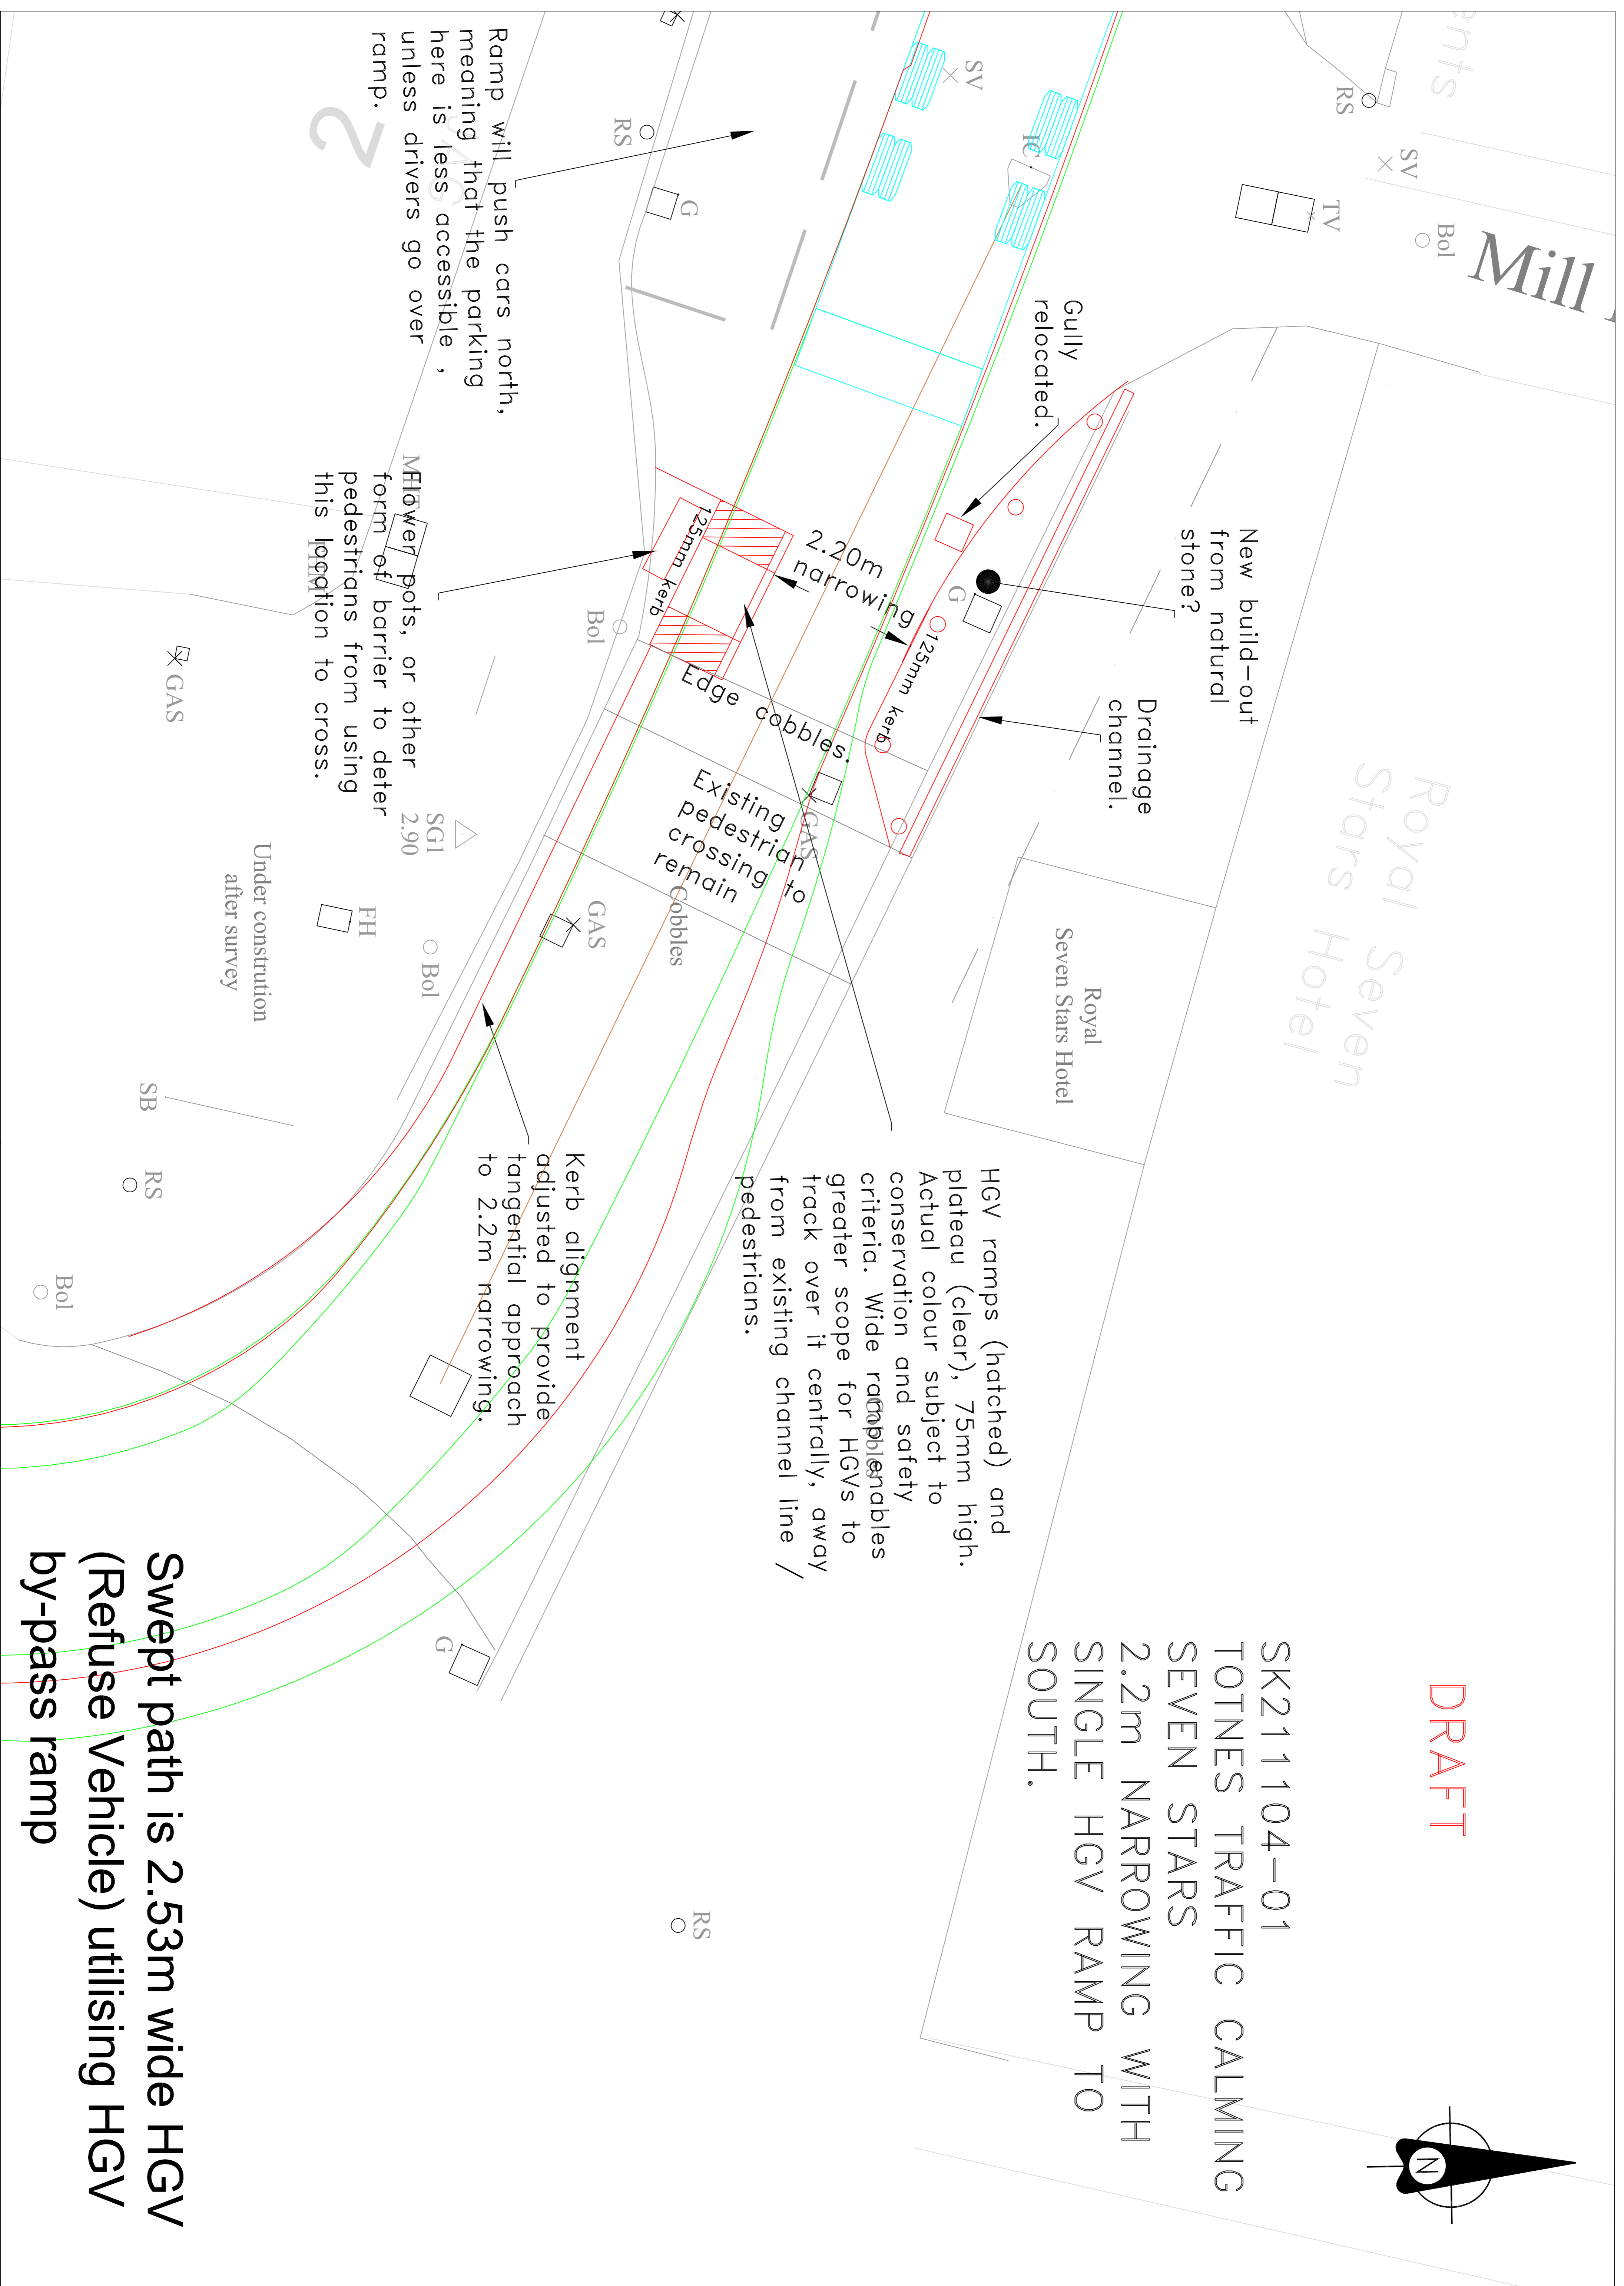

HGV ramps (hatched) and plateau (clear), 75mm high. Actual colour subject to conservation and safety criteria. Wide ramps/plateaus greater scope for HGVs to track over it centrally, away from existing channel line / pedestrians.

Kerb alignment adjusted to provide tangential approach to 2.2m narrowing.

Ramp will push cars north, meaning that the parking here is less accessible, unless drivers go over ramp.

Flower pots, or other form of barrier to deter pedestrians from using this location to cross.

Under construction after survey

Swept path is 2.53m wide HGV (Refuse Vehicle) utilising HGV by-pass ramp