


File name C:\USERS\INAP04609\WSP 0365\UK0028605.2088 - DEVON - 22483 - TOPP TEAM - 20MPH (TRANCHE 3) - DOCUMENTS\03 WIP\3B DRAWING\1 FOR CONSULTATION\DWG\UK0028605.2088-WSP-HCP-TO-100-DR-001.DWG, printed on 14 July 2026 15:20:46, by Patil, Arjun

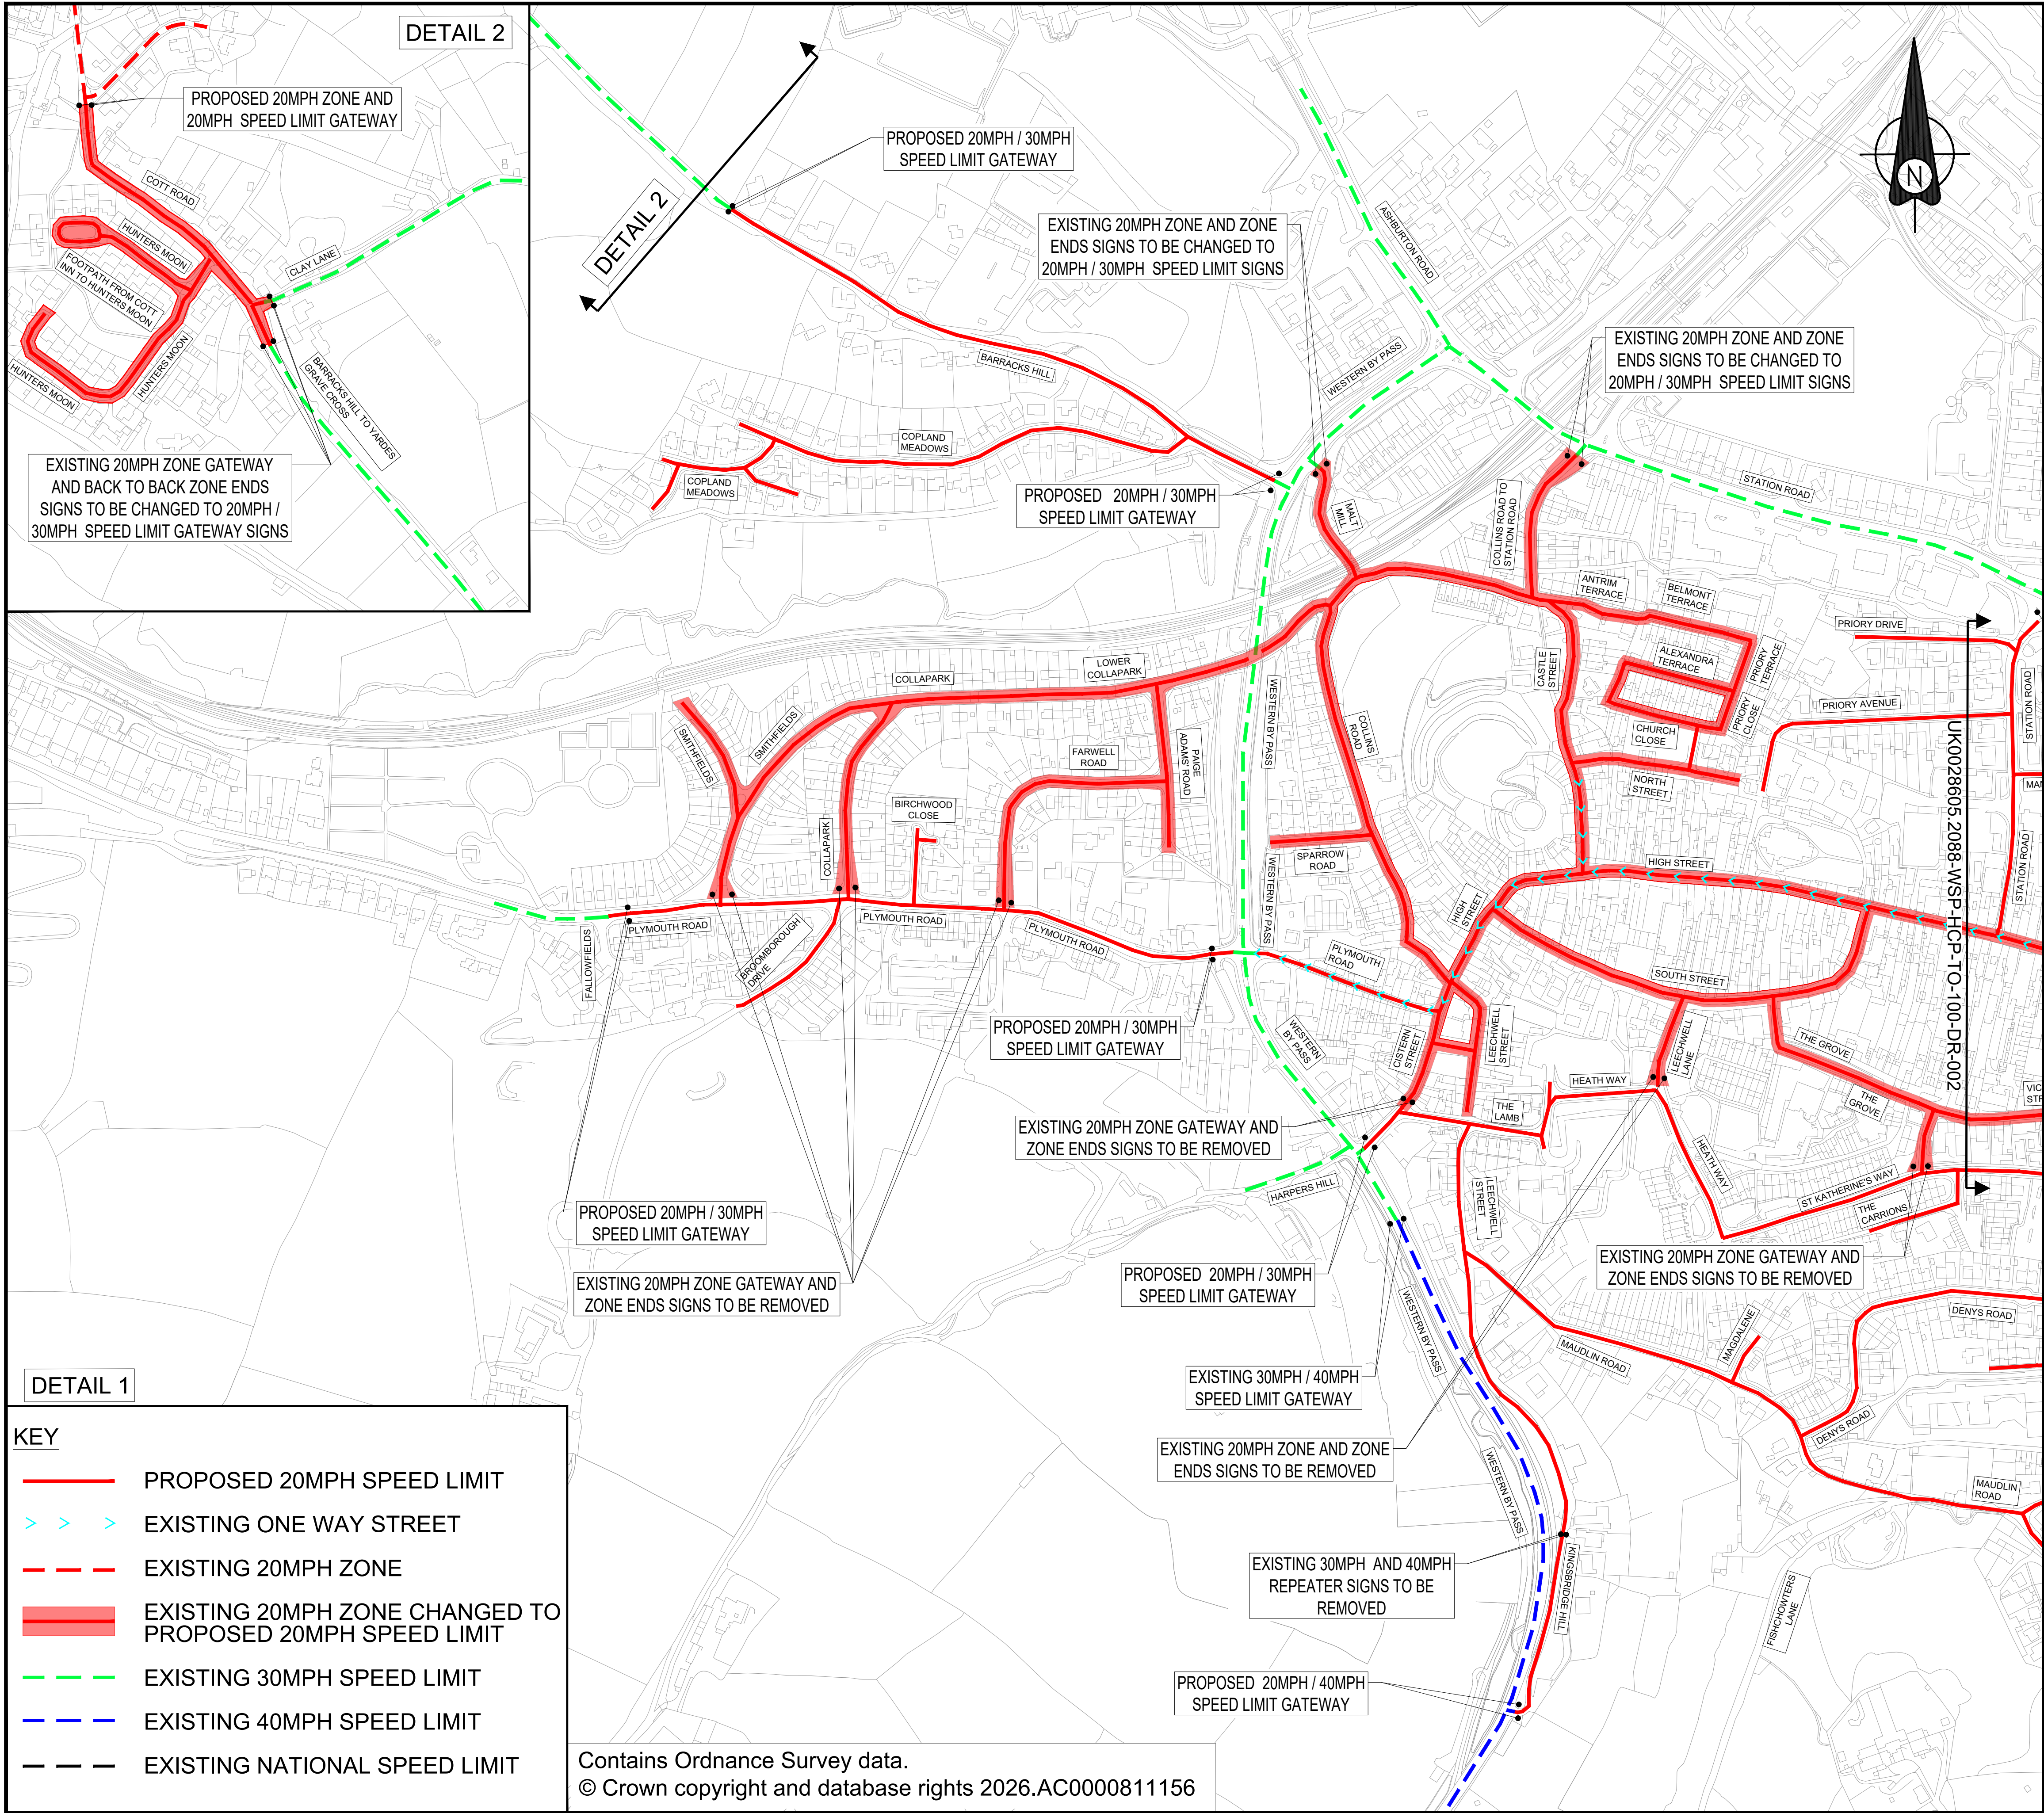


DETAIL 1

- KEY
- PROPOSED 20MPH SPEED LIMIT
 - EXISTING ONE WAY STREET
 - EXISTING 20MPH ZONE
 - EXISTING 20MPH ZONE CHANGED TO PROPOSED 20MPH SPEED LIMIT
 - EXISTING 30MPH SPEED LIMIT
 - EXISTING 40MPH SPEED LIMIT
 - EXISTING NATIONAL SPEED LIMIT

DETAIL 2

DO NOT SCALE

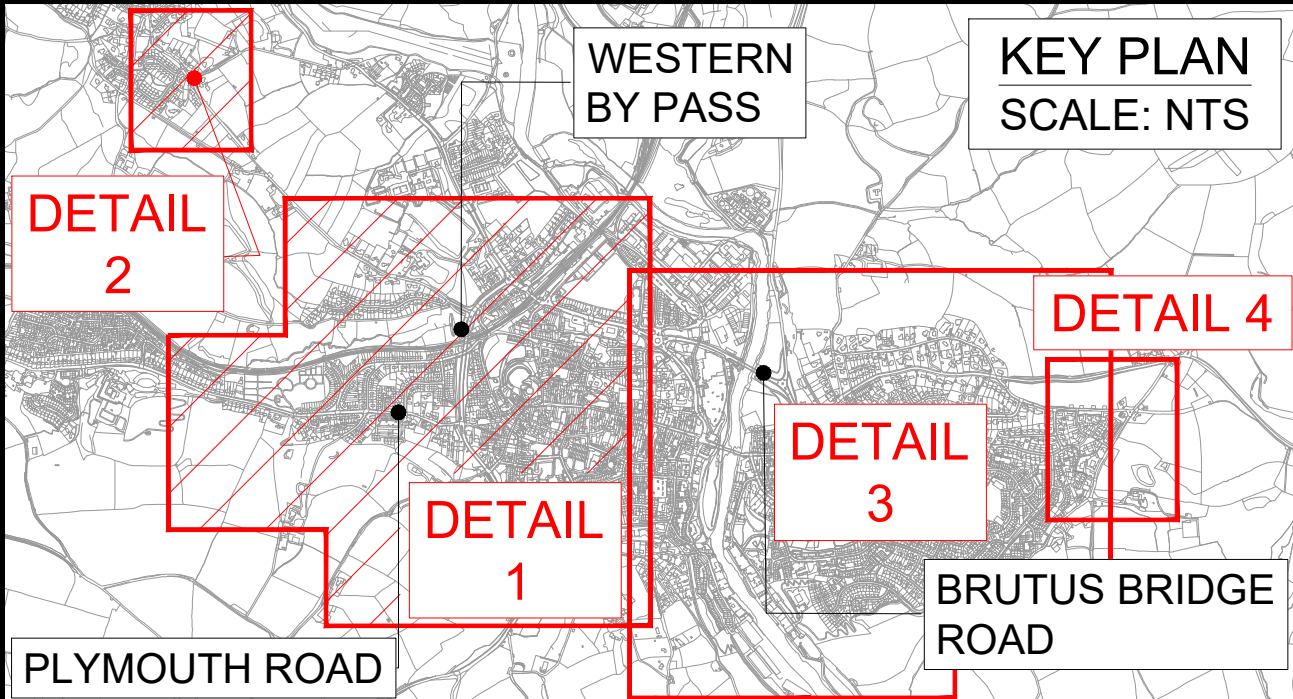

- NOTES:
- DO NOT SCALE FROM THIS DRAWING
 - DRAWING TO BE PRINTED IN COLOUR
 - DIMENSIONS ARE IN METRES UNLESS OTHERWISE STATED
 - FOR DETAIL 3 REFER TO PLAN :
-UK0028605.2088-WSP-HCP-TO-100-DR-002
 - IN ROADS WHERE RESTRICTIONS ARE NOT SHOWN,
EXISTING RESTRICTIONS ARE TO BE RETAINED

P03	14/07/2026	AP	MINOR CHANGES	JM	PK
P02	11/02/2026	AP	MINOR CHANGES	AM	PK
P01	14/10/2025	AP	ISSUE FOR COMMENT	BM	PK
REV	DATE	BY	DESCRIPTION	CHK	APP

DRAWING STATUS: S2 - FOR INFORMATION

wsp

3rd Floor, Longbrook House, New North Road, Exeter, EX4 4GL, UK
T+ 44 (0) 1392 229 700, F+ 44 (0) 1392 229 701
wsp.com

CLIENT:

Devon
County Council

PROJECT:

TOTNES
PROPOSED 20MPH SPEED LIMIT

TITLE:

CONSULTATION PLAN
SHEET 1 OF 2

SCALE @ A3: 1:5000	CHECKED: JM	APPROVED: PK
PROJECT No: UK0028605.2088	DESIGNED: TH	DRAWN: AP
DRAWING No: UK0028605.2088-WSP-HCP-TO-100-DR-001	DATE: JULY 26	REV: P03

© WSP UK Ltd