


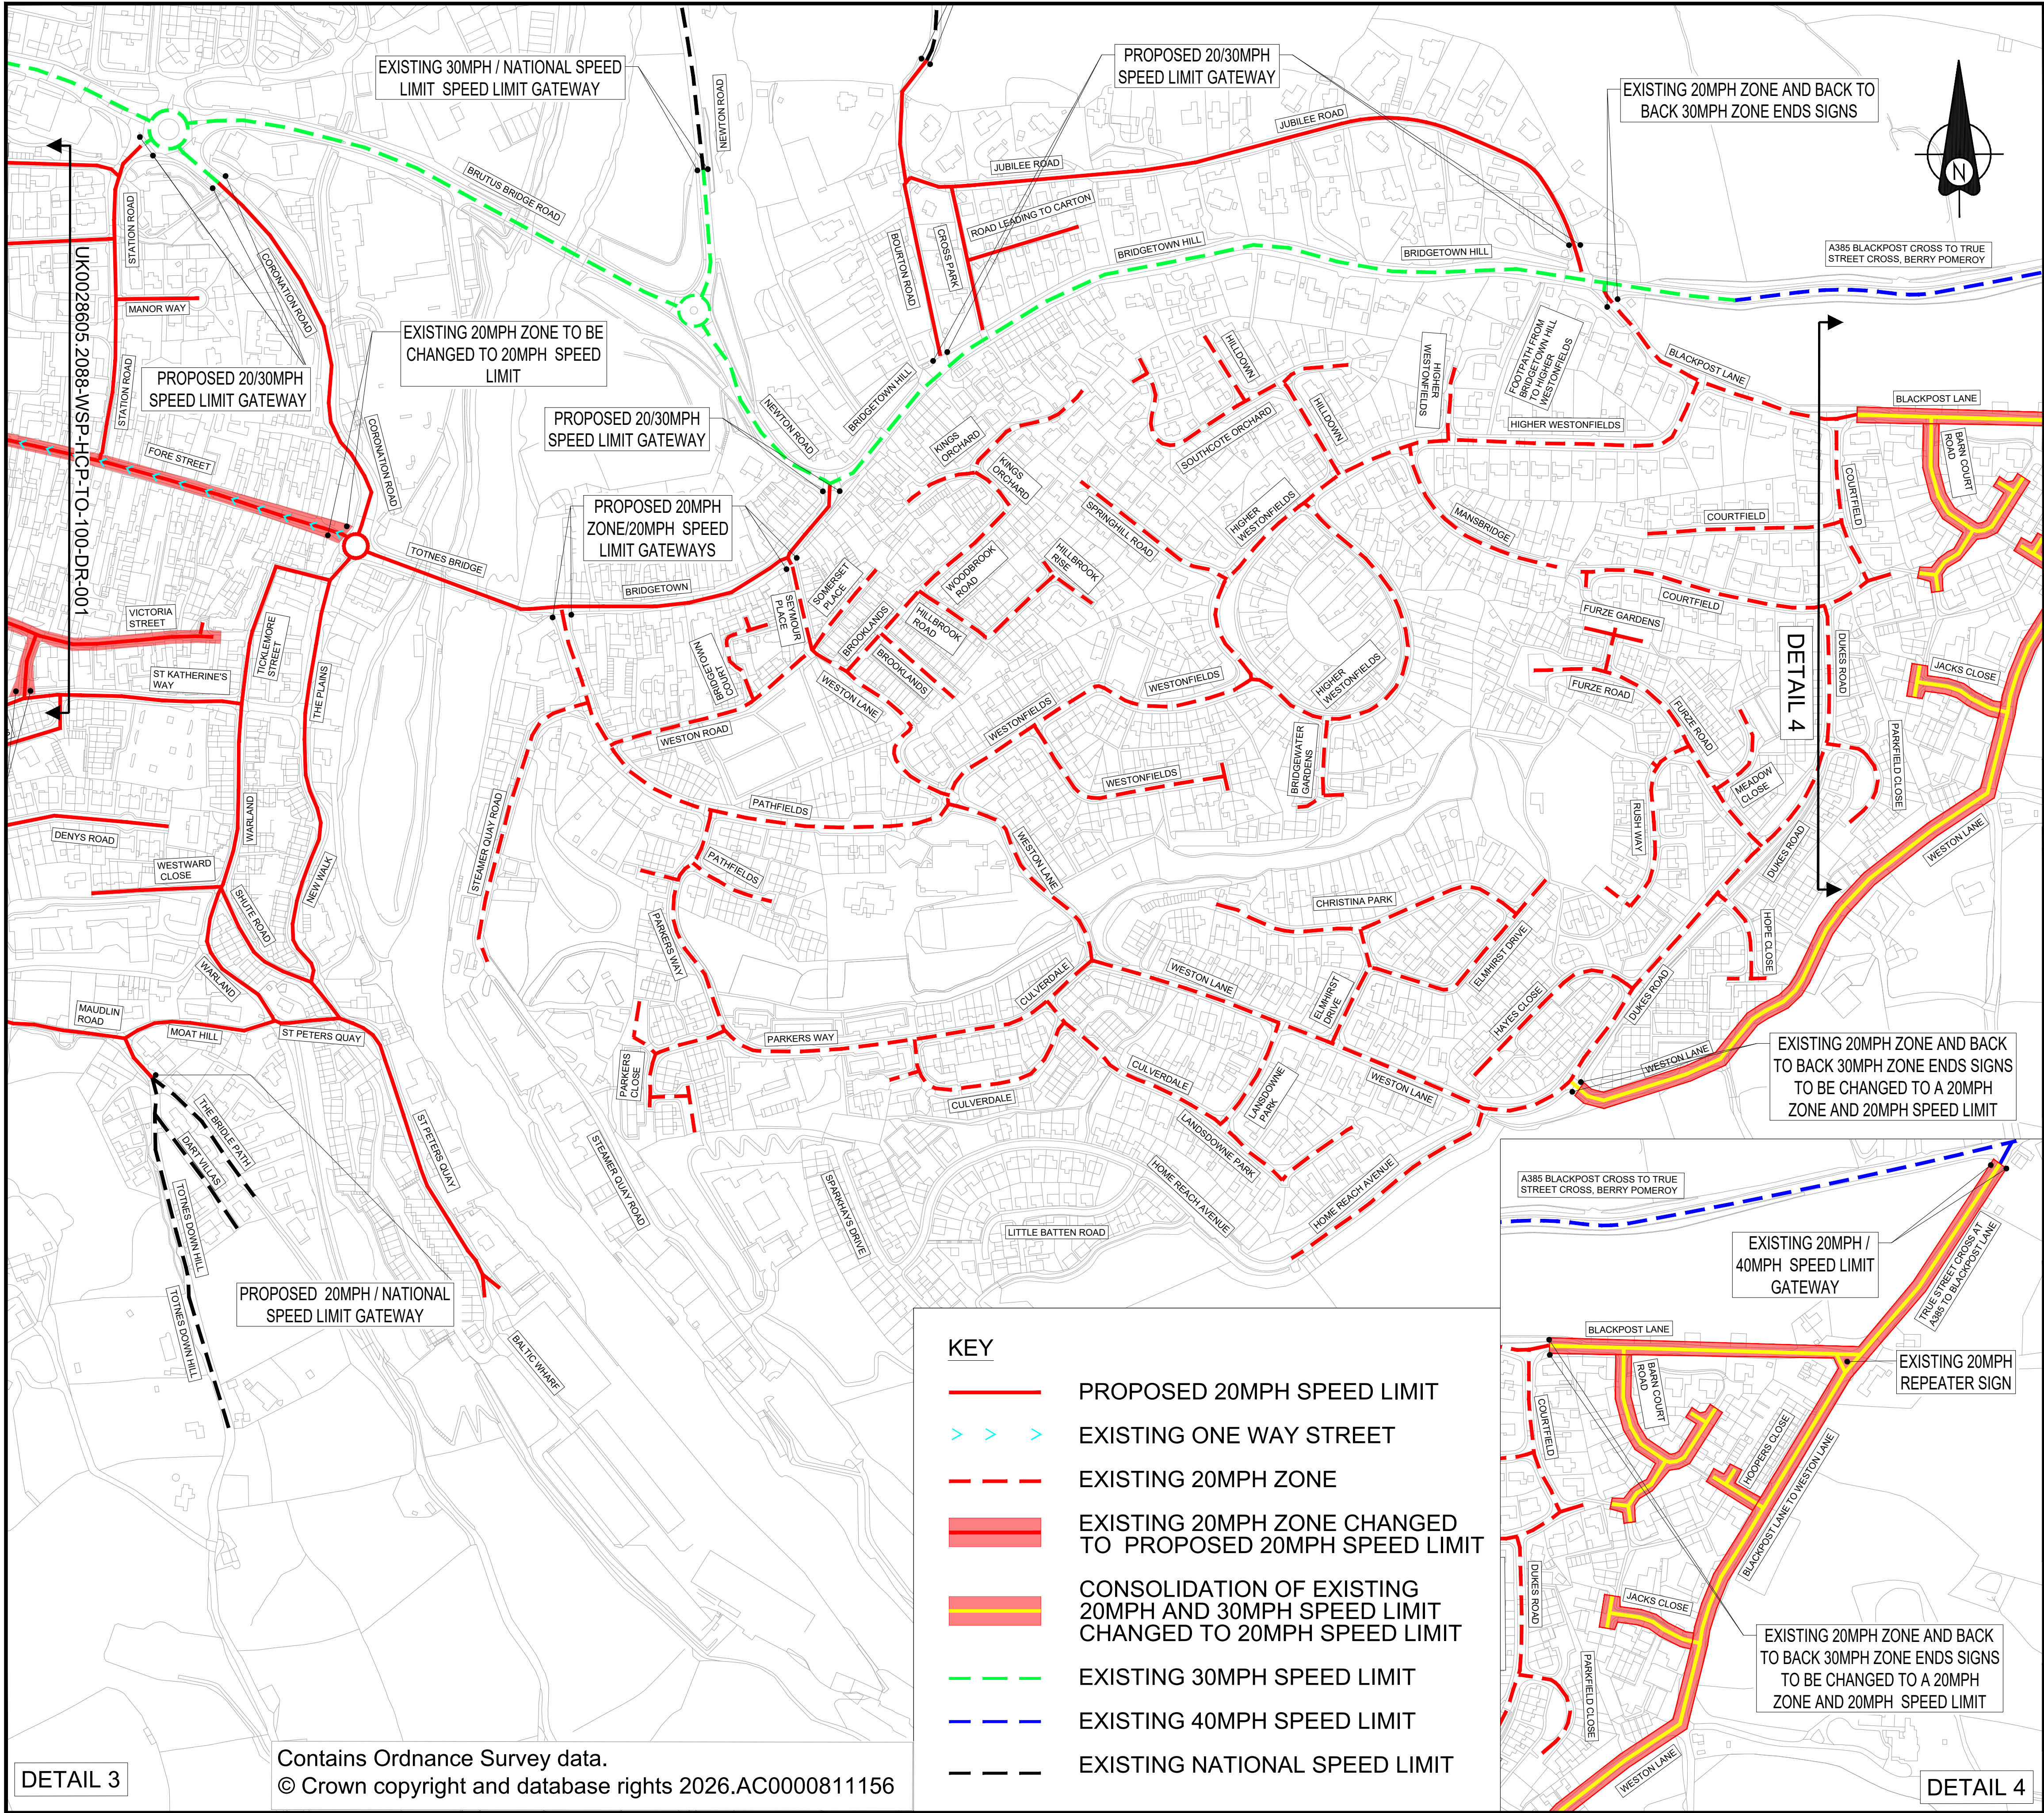

DO NOT SCALE

DETAIL 2

DETAIL 1

DETAIL 3

DETAIL 4

WESTERN BY PASS

PLYMOUTH ROAD

BRUTUS BRIDGE ROAD

KEY PLAN SCALE: NTS

NOTES:

1. DO NOT SCALE FROM THIS DRAWING

2. DRAWING TO BE PRINTED IN COLOUR

3. DIMENSIONS ARE IN METRES UNLESS OTHERWISE STATED

4. FOR DETAIL 1&2 REFER TO PLAN :
-UK0028605.2088-WSP-HCP-TO-100-DR-001

5. IN ROADS WHERE RESTRICTIONS ARE NOT SHOWN,
EXISTING RESTRICTIONS ARE TO BE RETAINED

P03	14/07/2026	AP	MINOR CHANGES	JM	PK
P02	11/02/2026	AP	MINOR CHANGES	AM	PK
P01	10/10/2025	AP	ISSUE FOR COMMENT	BH	PK
REV	DATE	BY	DESCRIPTION	CHK	APP

DRAWING STATUS: S2 - FOR INFORMATION

wsp

3rd Floor, Longbrook House, New North Road, Exeter, EX4 4GL, UK
T+ 44 (0) 1392 229 700, F+ 44 (0) 1392 229 701
wsp.com

CLIENT:

Devon

County Council

PROJECT:

TOTNES
PROPOSED 20MPH SPEED LIMIT

TITLE:

CONSULTATION PLAN
SHEET 2 OF 2

SCALE @ A3: 1:5000	CHECKED: JM	APPROVED: PK
PROJECT No: UK0028605.2088	DESIGNED: TH	DRAWN: AP
DRAWING No: UK0028605.2088-WSP-HCP-TO-100-DR-002		REV: P03

© WSP UK Ltd